


kylä/kunnanosa	tilan nimi/kortteli	tilan RN:o/ tontti	rakennustoimenpide UUDISRAKENNUS	juoks. N:o
hakija ja osoite			sisältö PÄÄPIIRUSTUS	mittakaava 1:100
rakennuspaikan osoite			SUND PÄÄPIIRUSTUS, SKAN HOLZ PIHARAKENNUS SUND, POHJAPIIRUSTUS, JULKISIVUT JA LEIKKAUS	
suunnittelija CELLO		CELLO	piirustusnumero	
allekirjoitus			päiväys	

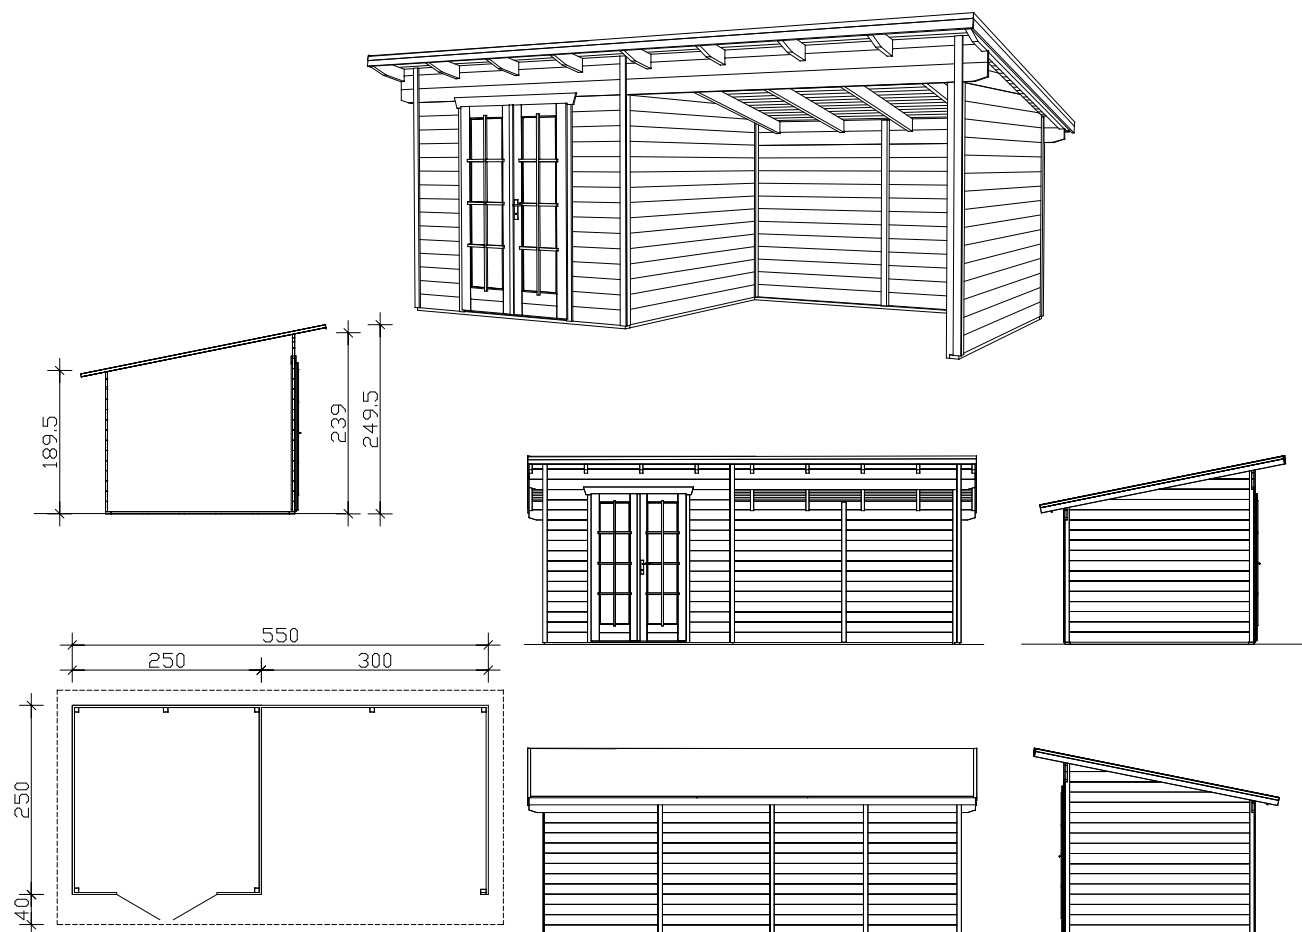

Floor plan, cross-section and elevations M 1:100

Sund 550 x 250cm

Technical information / construction description

Walls	28mm wooden planks , untreated
Roof	19mm profiled wood , untreated
Floors	19mm floor planks , untreated (only in storeroom)
Ground supports	28 x 70mm , impregnated
Iron parts	galvanized
Width x depth	550cm x 250cm
Height	189,5cm (rear side) / 249,5cm (front, incl. canopy)
Area / building volume	13,75m² / 29,43m³ (without canopy) / 34,93m³ (incl. canopy)
Roof inclination	11° / snow load max. sk = 0,75kN/m²
Roof extension	Front shed gable 40cm, otherwise 20cm / roof surface 18,82m²
Packaging unit	Width x length x height 120 x 590 x 42cm / 855kg
Art.-no.	603251
Inclusive	1 door (passage 123,4 x 193cm), 1 layer of tarpaper